

OPTICAL FIBER HOUSING

OPTICAL FIBER HOUSING

1-6 MM BASEMENT TO FIRST FLOOR TELECOM ROOM	7-12 MM BASEMENT TO FIRST FLOOR TELECOM ROOM	1-6 SM BASEMENT TO FIRST FLOOR TELECOM ROOM
13-18 MM BASEMENT TO FIRST FLOOR TELECOM ROOM	19-24 MM BASEMENT TO FIRST FLOOR TELECOM ROOM	7-12 SM BASEMENT TO FIRST FLOOR TELECOM ROOM
BLANK	BLANK	BLANK

1-6 MM GROUND TO FIRST FLOOR TELECOM ROOM	7-12 MM GROUND TO FIRST FLOOR TELECOM ROOM	1-6 SM GROUND TO FIRST FLOOR TELECOM ROOM
13-18 MM GROUND TO FIRST FLOOR TELECOM ROOM	19-24 MM GROUND TO FIRST FLOOR TELECOM ROOM	7-12 SM GROUND TO FIRST FLOOR TELECOM ROOM
BLANK	BLANK	BLANK

1-8 MM FROM BLDG. 1 ROOM 5N101	9-16 MM FROM BLDG. 1 ROOM 5N101	17-24 MM FROM BLDG. 1 ROOM 5N101
25-32 MM FROM BLDG. 1 ROOM 5N101	33-40 MM FROM BLDG. 1 ROOM 5N101	41-48 MM FROM BLDG. 1 ROOM 5N101
BLANK	BLANK	BLANK
1-8 SM FROM BLDG. 1 ROOM 5N101	9-16 SM FROM BLDG. 1 ROOM 5N101	17-24 SM FROM BLDG. 1 ROOM 5N101
BLANK	BLANK	BLANK



1-6 MM BASEMENT TO FIRST FLOOR TELECOM ROOM	7-12 MM BASEMENT TO FIRST FLOOR TELECOM ROOM	1-6 SM BASEMENT TO FIRST FLOOR TELECOM ROOM
13-18 MM BASEMENT TO FIRST FLOOR TELECOM ROOM	19-24 MM BASEMENT TO FIRST FLOOR TELECOM ROOM	7-12 SM BASEMENT TO FIRST FLOOR TELECOM ROOM
BLANK	BLANK	BLANK

1-6 MM GROUND TO FIRST FLOOR TELECOM ROOM	7-12 MM GROUND TO FIRST FLOOR TELECOM ROOM	1-6 SM GROUND TO FIRST FLOOR TELECOM ROOM
13-18 MM GROUND TO FIRST FLOOR TELECOM ROOM	19-24 MM GROUND TO FIRST FLOOR TELECOM ROOM	7-12 SM GROUND TO FIRST FLOOR TELECOM ROOM
BLANK	BLANK	BLANK
1-6 MM SECOND TO FIRST FLOOR TELECOM ROOM	7-12 MM SECOND TO FIRST FLOOR TELECOM ROOM	1-6 SM SECOND TO FIRST FLOOR TELECOM ROOM
13-18 MM SECOND TO FIRST FLOOR TELECOM ROOM	19-24 MM SECOND TO FIRST FLOOR TELECOM ROOM	7-12 SM SECOND TO FIRST FLOOR TELECOM ROOM
BLANK	BLANK	BLANK

FIRST FLOOR TELECOM ROOM

1-6 MM SECOND TO FIRST FLOOR TELECOM ROOM	7-12 MM SECOND TO FIRST FLOOR TELECOM ROOM	1-6 SM SECOND TO FIRST FLOOR TELECOM ROOM
13-18 MM SECOND TO FIRST FLOOR TELECOM ROOM	19-24 MM SECOND TO FIRST FLOOR TELECOM ROOM	7-12 SM SECOND TO FIRST FLOOR TELECOM ROOM
BLANK	BLANK	BLANK

SECOND FLOOR TELECOM ROOM

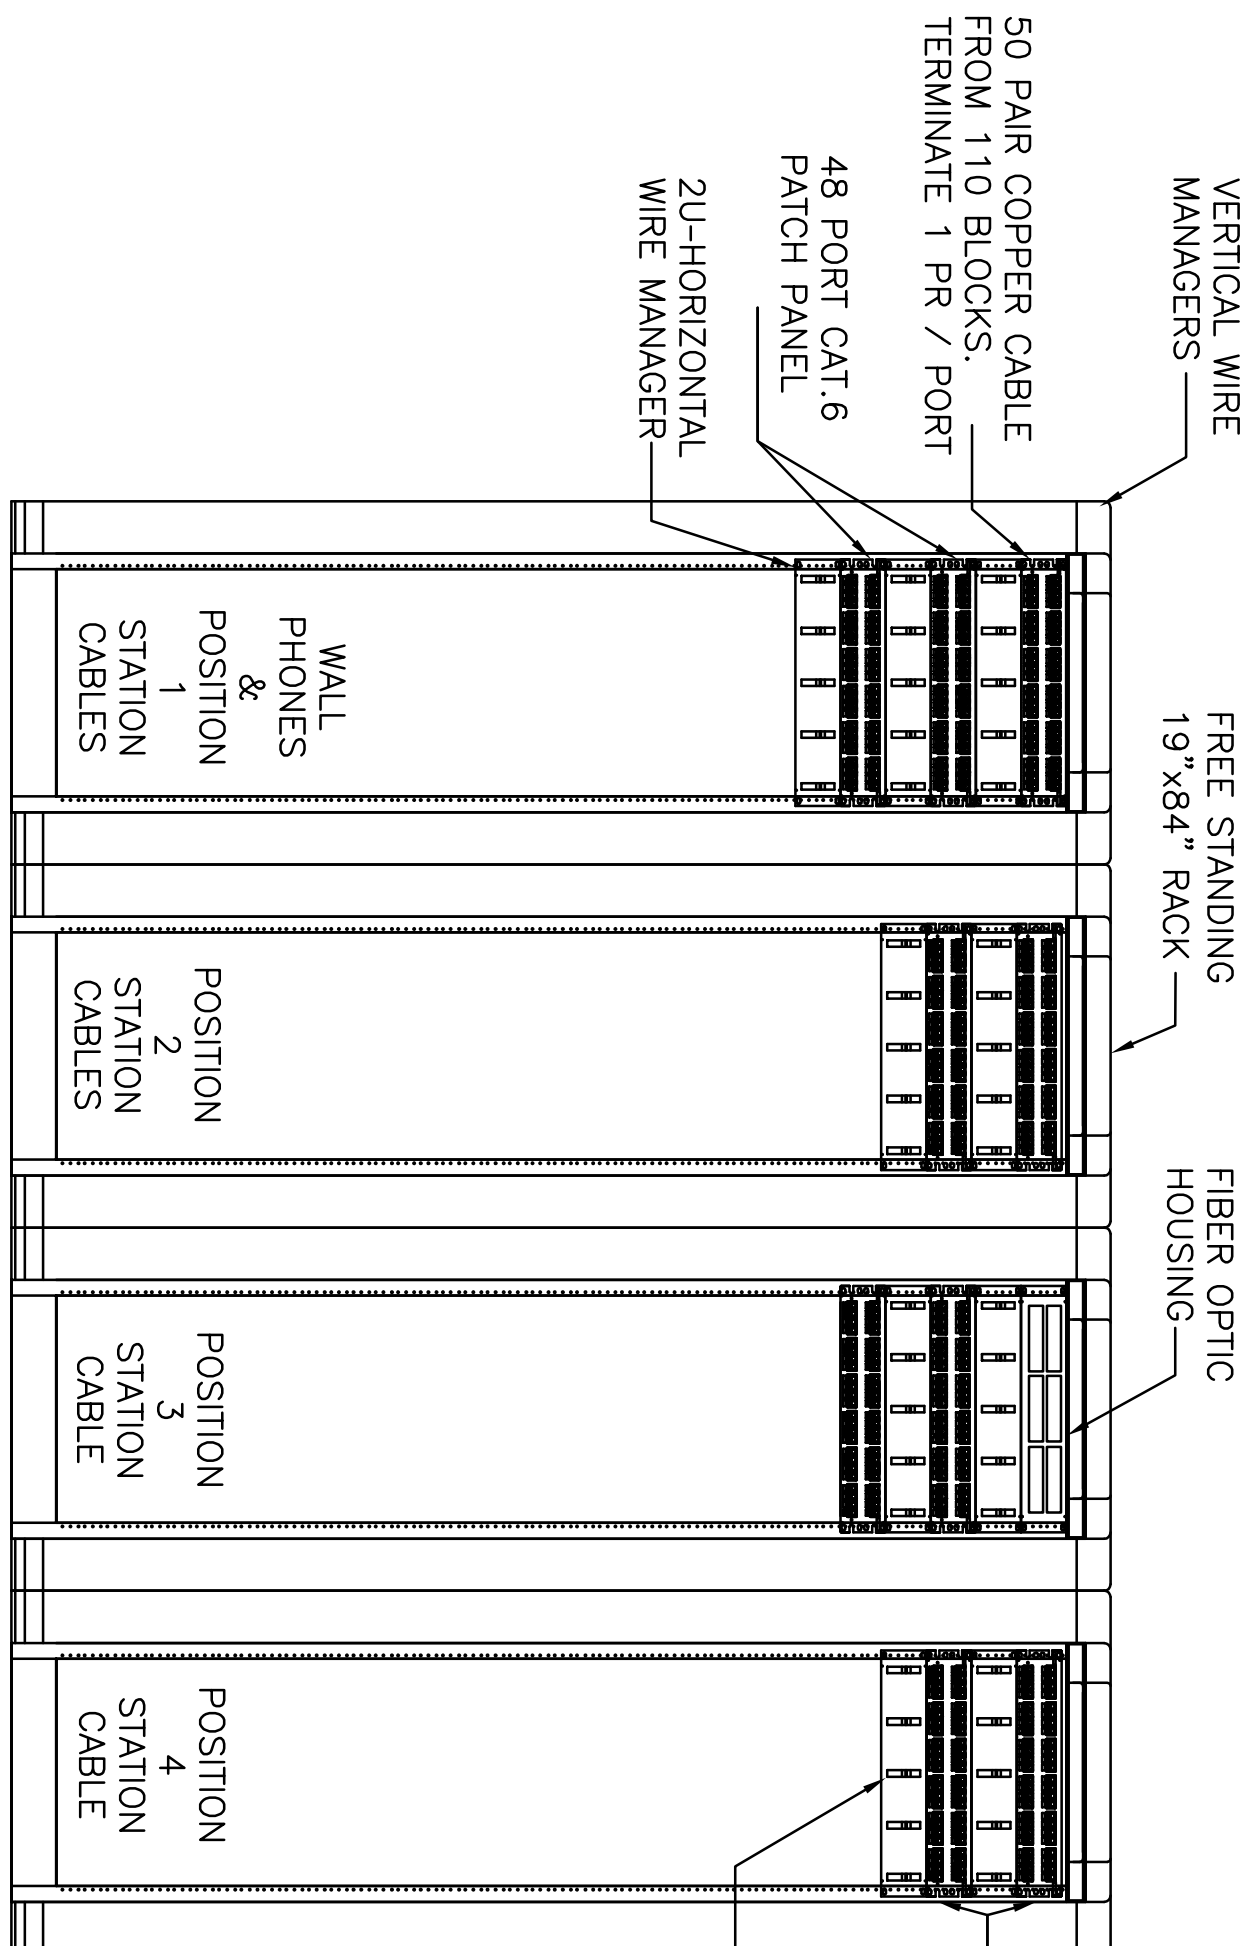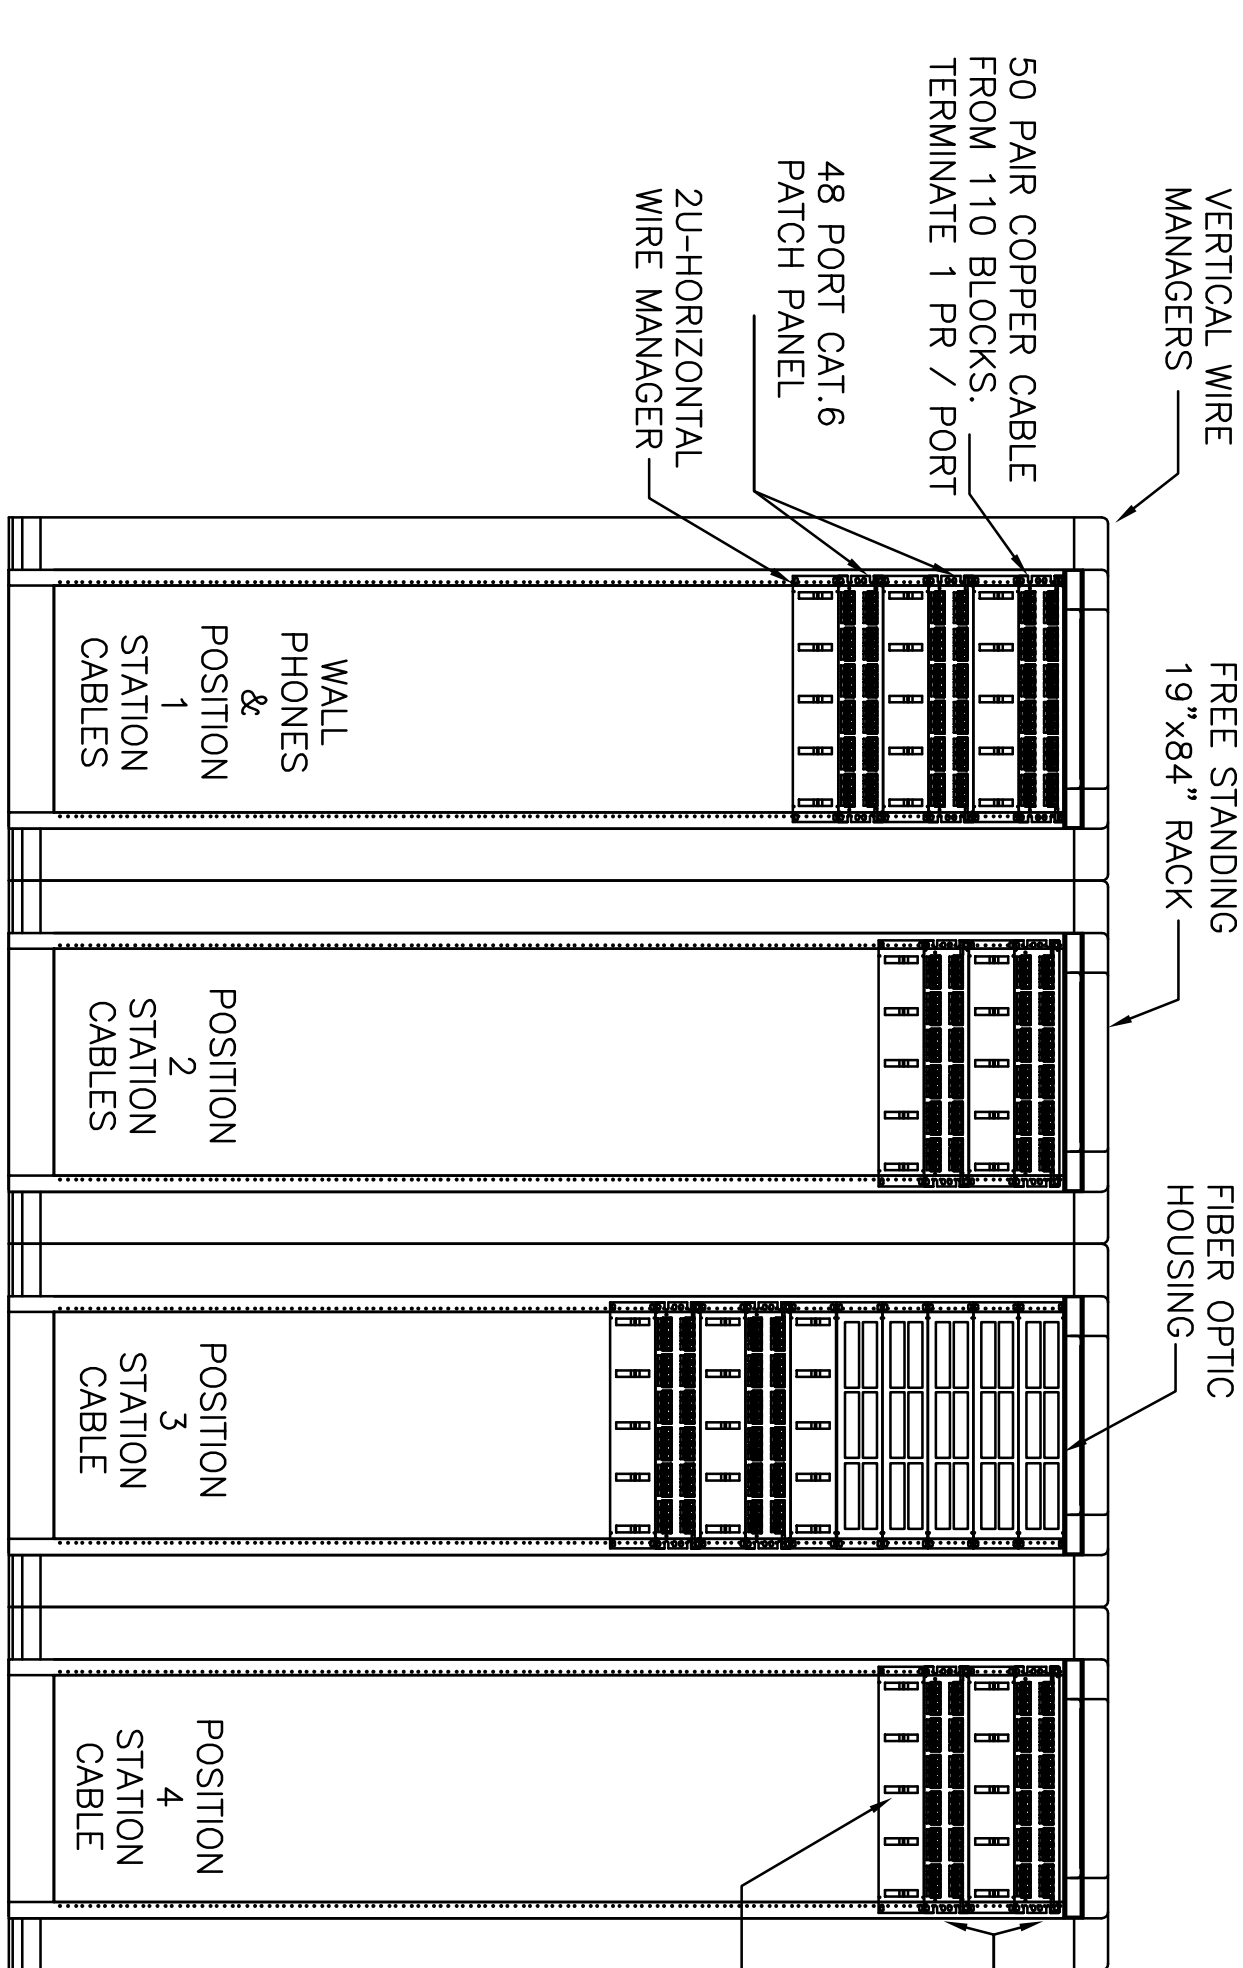

SECOND FLOOR TELECOM ROOM

OPTICAL FIBER HOUSING

CONSULTANTS:

HDR

HDR Architecture, Inc.

1101 King Street, Suite 400 | Alexandria, Virginia 22314-2941 | 703.319.8800

ARCHITECT/ENGINEERS:

ASTORINO

ARCHITECTURE
ENGINEERING
INTERIOR DESIGN
DESIGN/BUILD

227 First Pike Boulevard | Pittsburgh, Pennsylvania 15222
TEL: 412.363.1200 FAX: 412.363.1111 www.astorino.com

Drawing Title
**Telecommunication
Rack Elevations**

Approved: Project Director

Project Title
**VA CARES CONSOLIDATION
VAMC, PITTSBURGH, PA
RESEARCH OFFICE BLDG.**

Location
VAPHS UNIVERSITY DRIVE

Date
08-18-10

Revised
REM

Drawn
JMG

Dwg. X of X

Project Number
646CA2500R

Building Number
30

**Office of
Facilities
Management**

Department of
Veterans Affairs

FOR CONSTRUCTION
FULLY SPRINKLERED